


4.80m x 3.0m Sleepout


Outside wall of
75mm Insulated
Panel

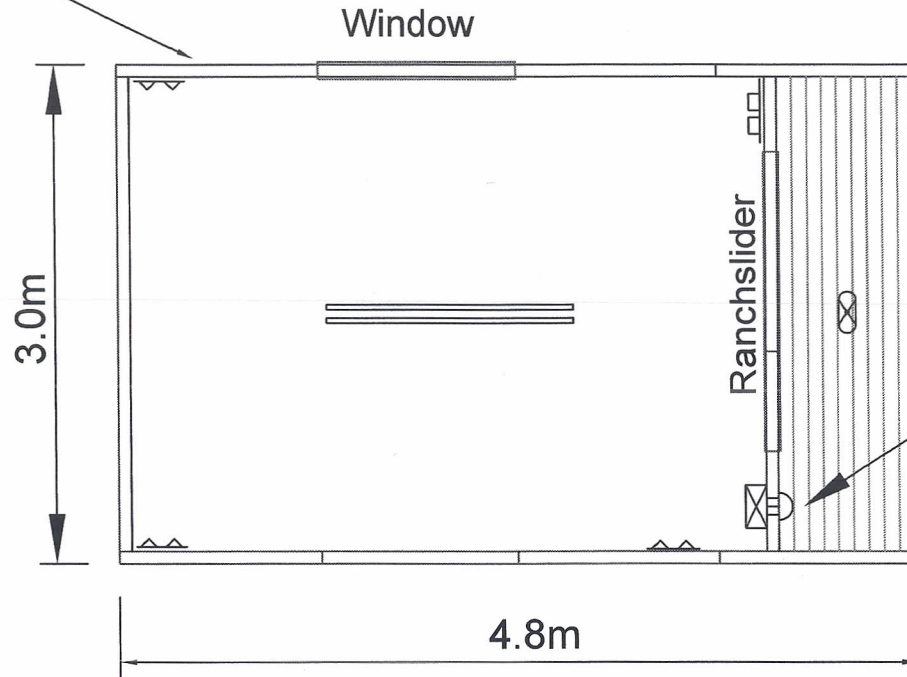

Caravan power
inlet and
switchboard

KEY

- Double Power Point
- Light Switch
- Double Fluorescent lights
- External Light

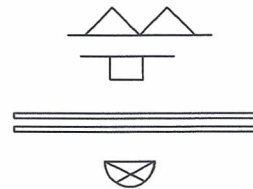

REVISIONS:	DATE	NAME			

RELOCATABLE
 >>> N.Z. LIMITED <<<<
 PO BOX 113
 TAKANINI
 (Opp Takanini School Rd and Spartan Rd)
 Ph: 08 2678040
 Fax: 08 2678110

DESIGNED: RAC
 DRAWN: RAC
 CAD REF: Reloc303L.dwg
 ISSUED: 21/12/06

SCALE: 1:50 @A4
 JOB NO: RNL6x3CN
 DRAWING NO: 100