



4.16m x 2.4m Sleepout

Outside wall of
75mm Insulated
Panel

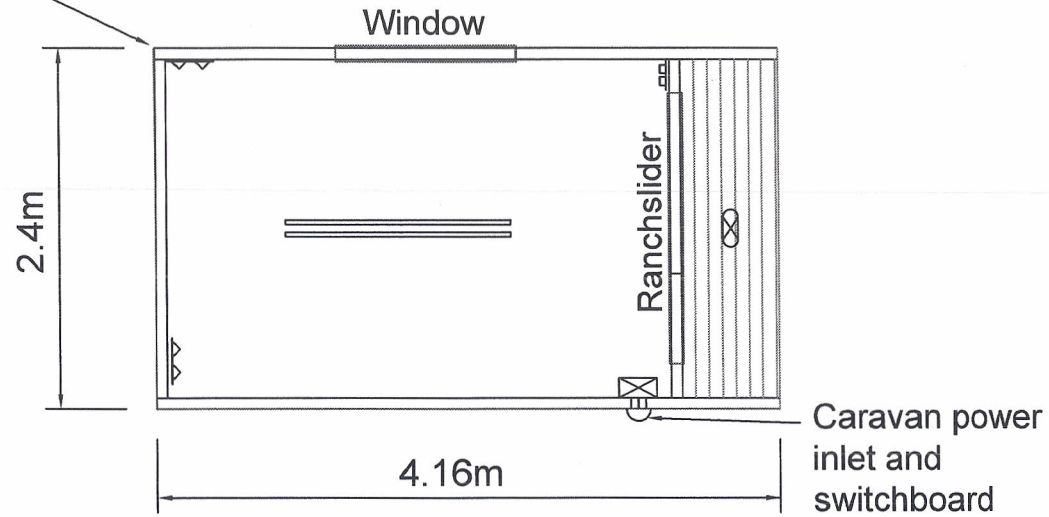

KEY

- Double Power Point
- Light Switch
- Double Fluorescent lights
- External Light

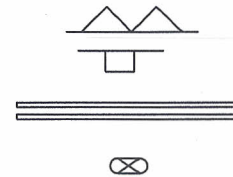

REVISIONS:	DATE	NAME

4.16m x 2.4m

RELOCATABLE
 N.Z. LIMITED
 PO BOX 1113
 TAKAPUNE
 (One Takapuni School Rd and Spartan Rd)
 Ph: 09 2676040
 Fax: 09 2678010

DESIGNED: RAC	SCALE: 1:50 @A4
DRAWN: RAC	JOB NO: RNL4.16x2.4
CAD REF: Reloc4.16x2.4.dwg	DRAWING NO: 100
ISSUED: 21/12/08	